

COPY RIGHT NOTES:
1. THIS DRAWING AND ITS CONTENT IS COPY RIGHT PROTECTED AS AN ARTISTIC WORK (Section 2c), IN TERMS OF THE SA COPY RIGHT ACT No 98 OF 1978, IN ITS ENTIRETY.
2. THIS DRAWING, ITS CONTENTS AND THE ACTUAL BUILDING IT PORTRAYS, MAY NOT BE ADAPTED, COPIED, DISTRIBUTED, DISTORTED, MODIFIED OR REPRODUCED IN ANY WAY OR FORM BY ANY PARTY, WHICH INCLUDES, BUT IS NOT LIMITED TO CLIENTS, CONSULTANTS OR ANY OTHER OR 3rd PARTIES, WITHOUT THE EXPRESS WRITTEN APPROVAL OF THE AUTHOR(S), BEING MBH ARCHITECTS Pty Ltd OR ANY OF ITS PRINCIPALS (Section 3a&b).
3. THE ISSUING OF THIS DRAWING BY THE AUTHOR(S), TO ANY PARTY, WHICH INCLUDE, BUT IS NOT LIMITED TO CLIENTS, CONSULTANTS OR ANY OTHER OR 3rd PARTY, SHALL IN NO WAY CONSTITUTE, OR BE CONSTRUED OR IMPLIED TO CONSTITUTE AN EXCLUSIVE LICENSE OR SUB-LICENSE, NOR THE TRANSFER, NOR THE ASSIGNMENT OF COPYRIGHT, TO EXIST BETWEEN THE AUTHOR(S) AND THE PARTY IT IS ISSUED TO, AND SHALL IN NO WAY BE INFERRED BY CONDUCT (Section 22(4)) UNLESS REDUCED TO WRITING (Section 22(3)).
4. THIS DRAWING AND ITS CONTENT, SHALL BE USED EXCLUSIVELY FOR THE ERECTING OF THE BUILDING AS PORTRAYED, ON THE BUILDING SITE SO MENTIONED IN THE TITLE BLOCK (Section 15(2)).

ISO 9001 : 2015 COMPLIANT

No.	Description	Date

ISSUED FOR CONSTRUCTION

mbh International

POLAND, EU

Architects, Interior & Industrial Designers
+48 533 942 111 mbh.international.pl@gmail.com
www.mbh-architects.com

LEVEL 1 B-BBEE Contributor

mbh Architects

SOUTH AFRICA

Architects, Interior Designers & Industrial Designers
+27 83 406 4988 - mbharchitectssa@gmail.com
www.mbh-architects.com

CLIENT NAME
Mr Franz Rossbacher

PROJECT NAME and ADDRESS
House Rossbacher, 882
Carlswald North Estate

DRAWING NAME
AXO VIEW GROUND FLOOR

Drawing Issue Date 21 APRIL 2025


Project Architect M HEUNIS
SACAP Reg No PrArch 20695

Drawn by BH

DRAWING NUMBER
SHEET No-STOREY-BUILDING-UNIT-SECTION-DISCIPLINE-WORK STAGE.REVISION No
B105

PROJECT No
RES 25-04

Scale Sheet Size A3

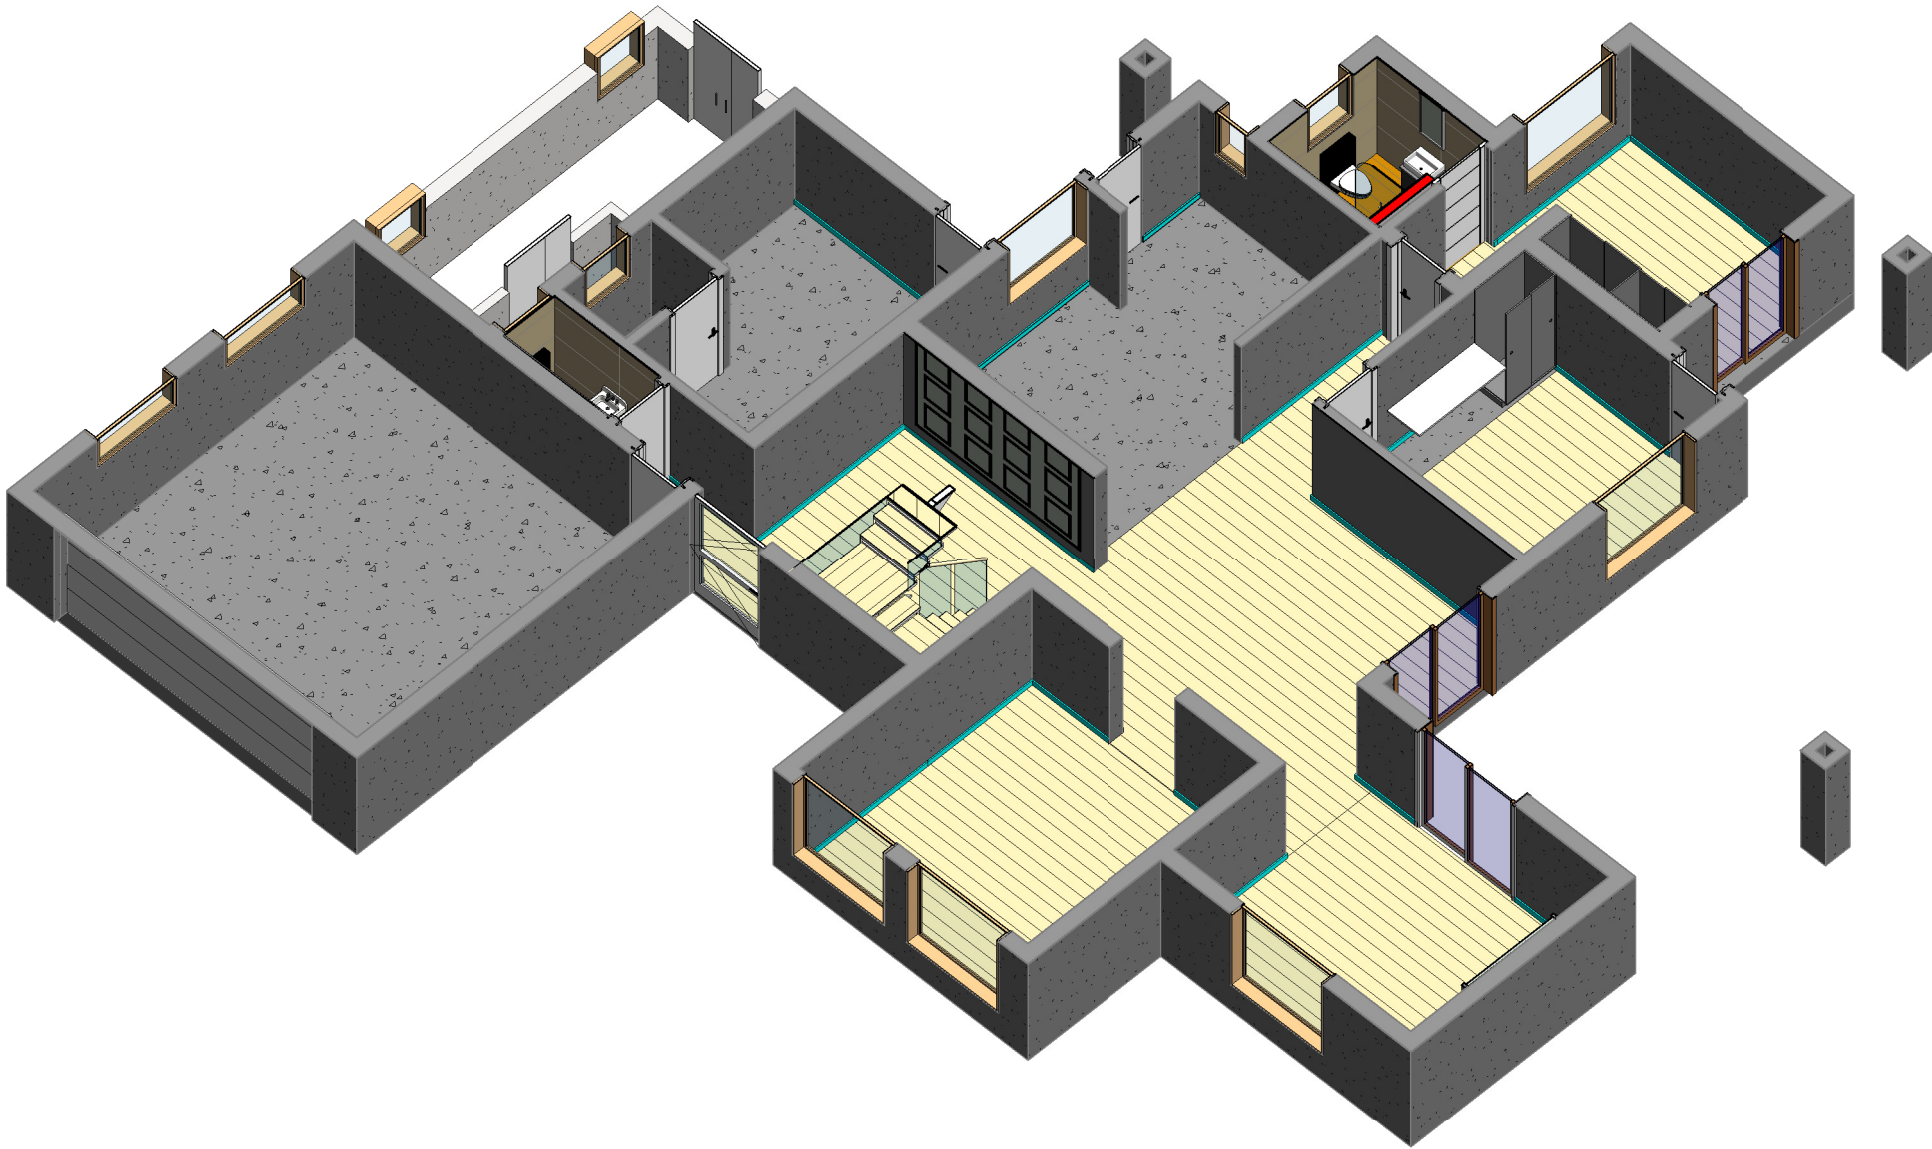

AXO VIEW GROUND FLOOR

1

DEMOLISH EXISTING
EXISTING TO REMAIN
NEW BRICK WORK
NEW DRY WALL
NEW CONCRETE
NEW STEEL
NEW WALL & CORNER PROTECTION
NEW BARIUM PLASTER

NOTE : LOOSE FURNITURE & EQUIPMENT IS SHOWN FOR ILLUSTRATION PURPOSES ONLY. THIS DOES NOT FORM PART OF THE BUILDING PROJECT, UNLESS SPECIFIED.